

DECOMPOSED GRANITE



ENGRAVED DECKING



POST AND ROPE BARRIER



NATIVE GRASSES



EURYOPS PECTINATUS



ASTERISCUS MARITIMUS




COMPOSITE DECK WITH BENCH



TRELLIS

WOOD TRELLIS AT ENTRY  
WITH SIGNAGE & PLANTING -  
PHASE 1

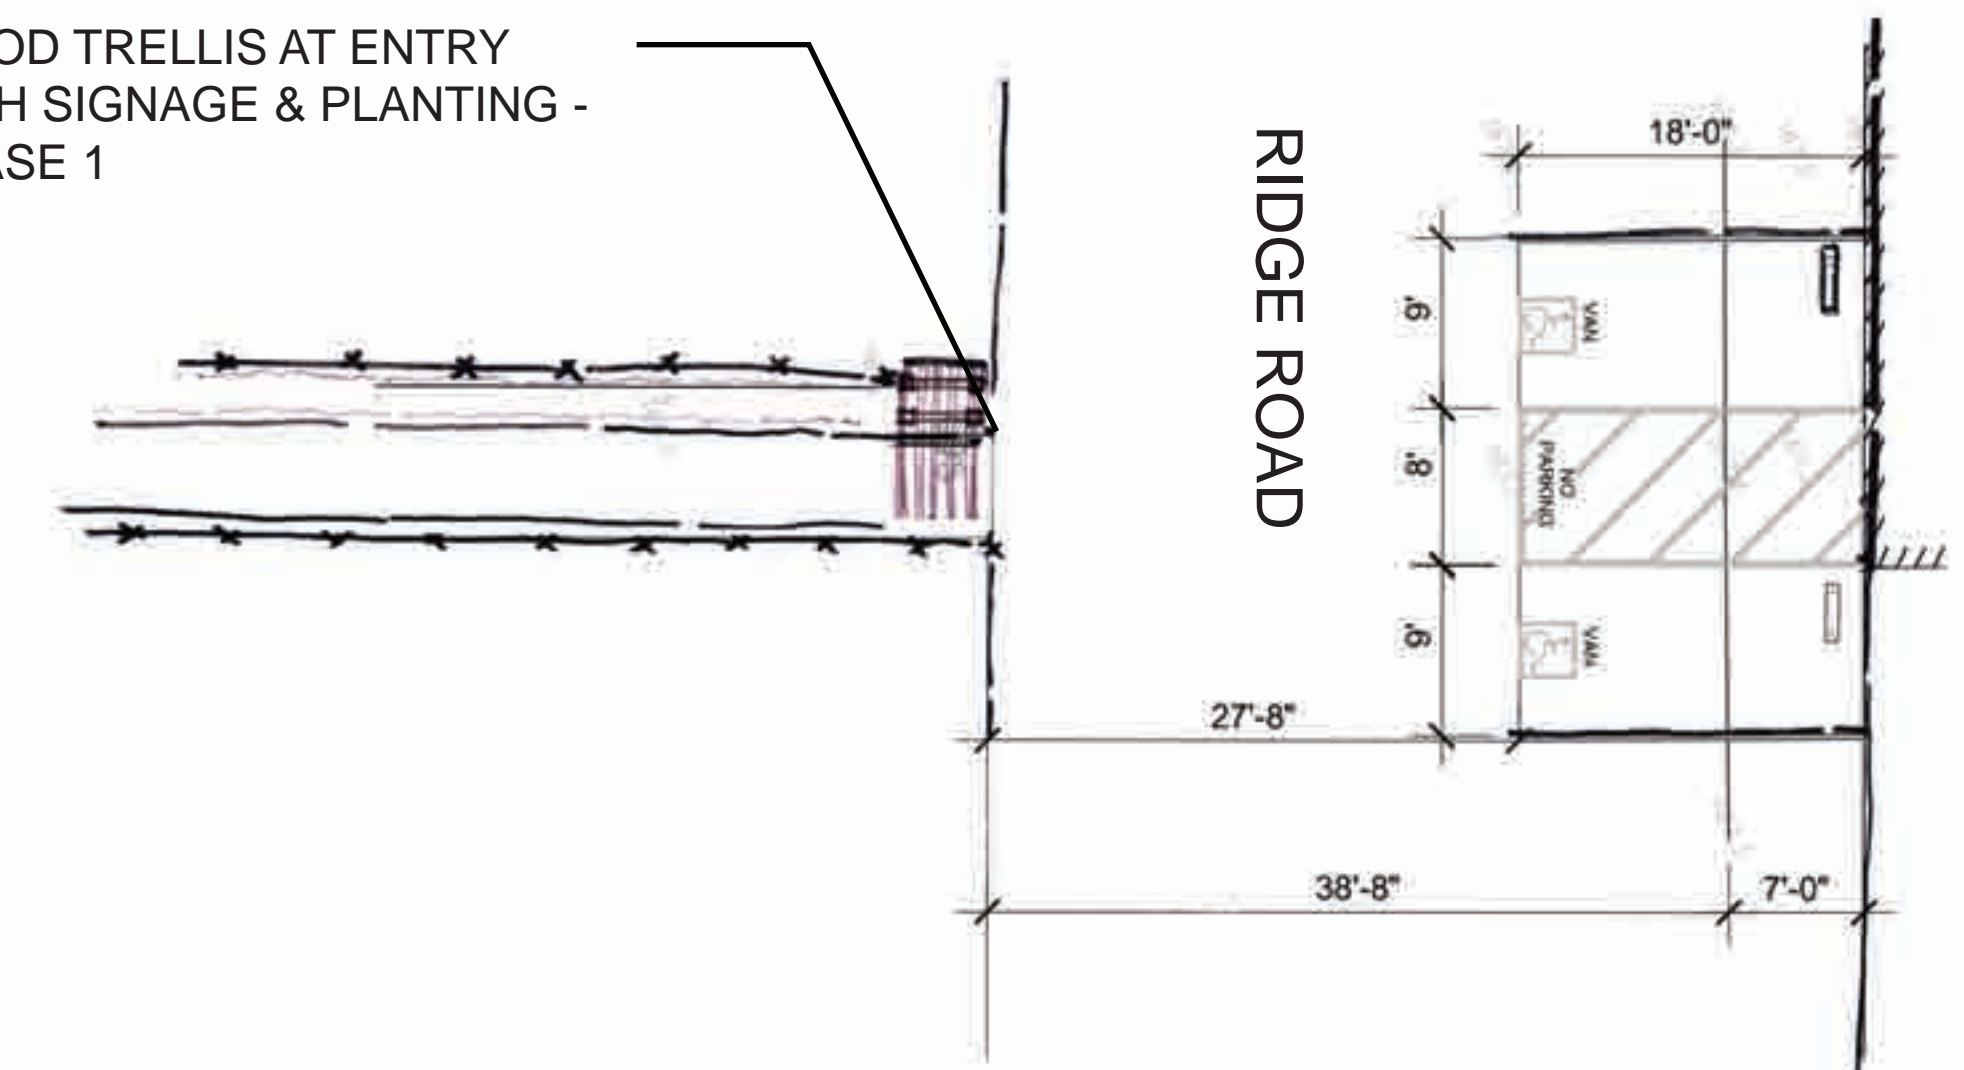

SCALE: 1"= 10'-0"



# PACIFIC GROVE SANCTUARY IMPROVEMENTS

## PACIFIC GROVE, CALIFORNIA

Project: 12.020 Date: 4 April 2012

## CONCEPT PLAN

**bellinger foster steinmetz**  
425 Pacific Street, Suite 201  
Monterey, CA 93940  
ph 831.646.1383